



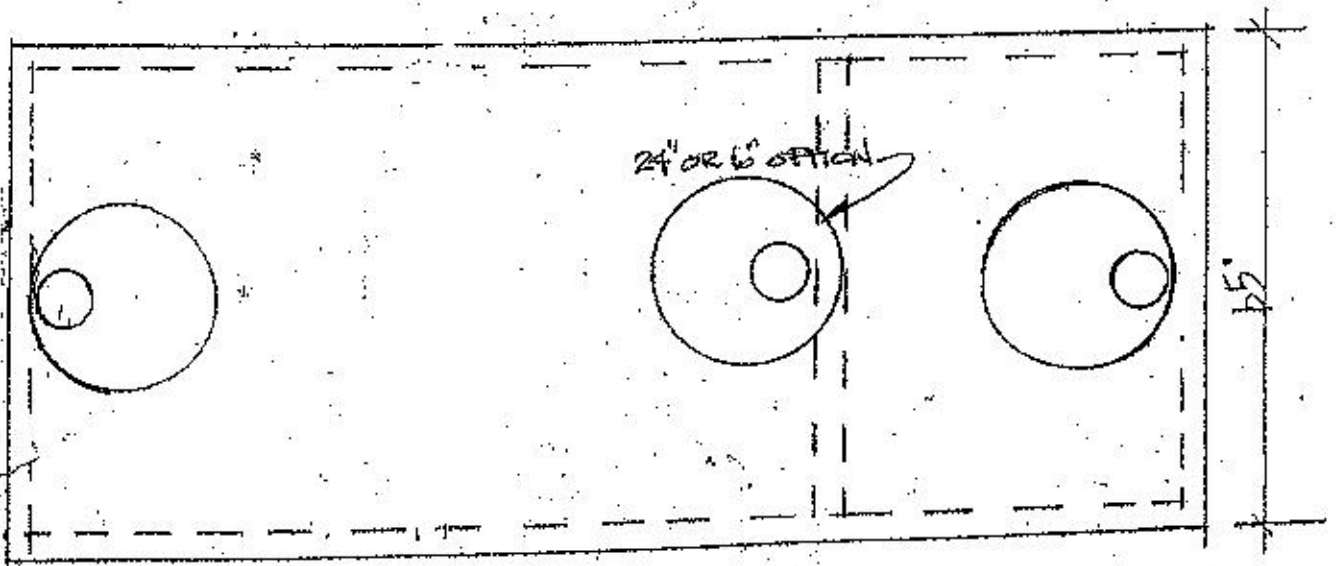

18212 Valley Avenue East • Sumner, WA • P.O. Box 58 • 98390

1500 GALLON TWO COMPARTMENT TANK H-20 LID

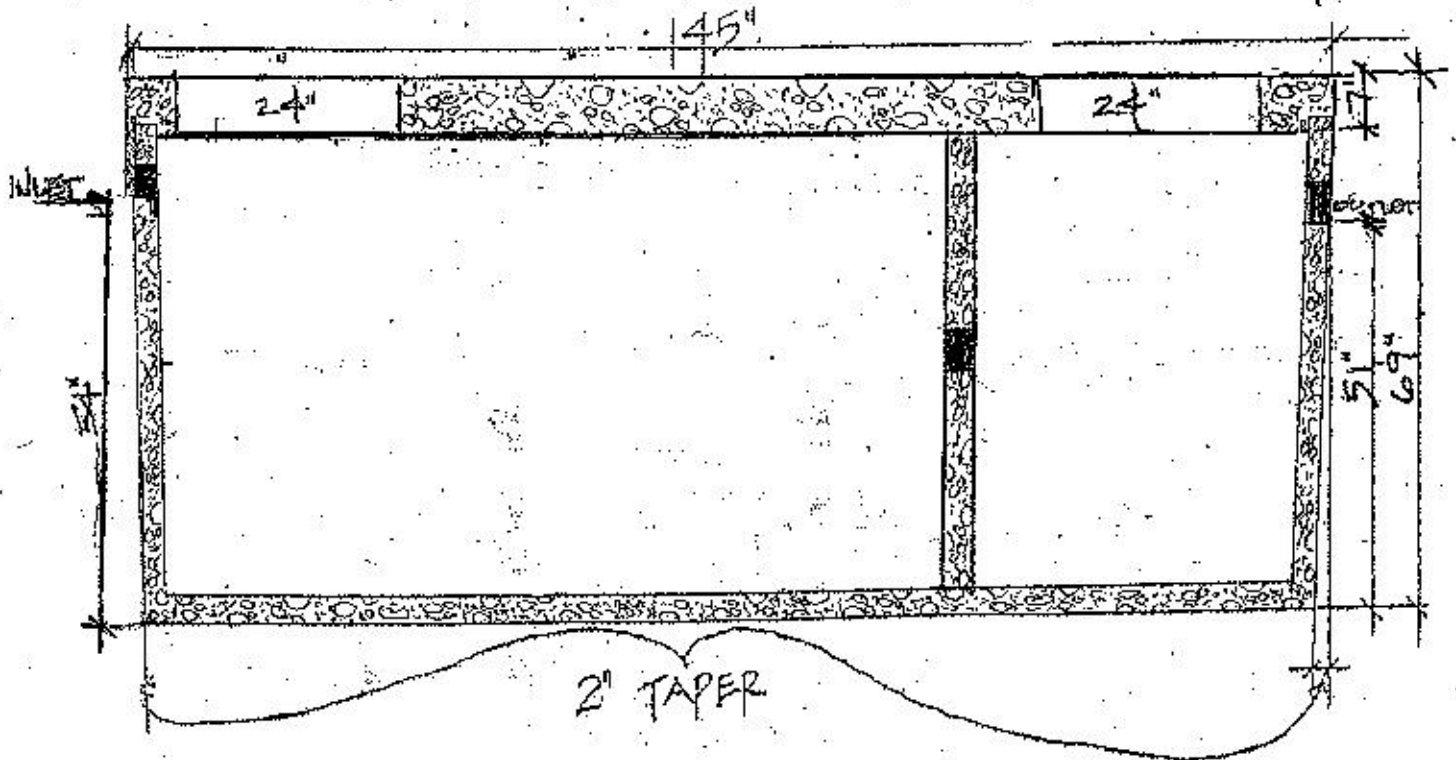

TOP VIEW